

"CRYSTAL LAKE HOMESITES"


PLAT BOOK 3 PAGE 6

Partitions in Clay Co. Rec'd 4-2-54 -
 Received in Bradford Co.
 4-9-54 -
 J. C. Shaw - CR- 1098

DESCRIPTION:

A Subdivision of that part of the South 1/2 of the South 1/2 of Section 1, T8S - R22E lying East of State Road No. 100 as now located.

These corners were made this 14th day of January, A.D. 1959
 Roy L. Watkins
 Charles A. Farby, Clerk.

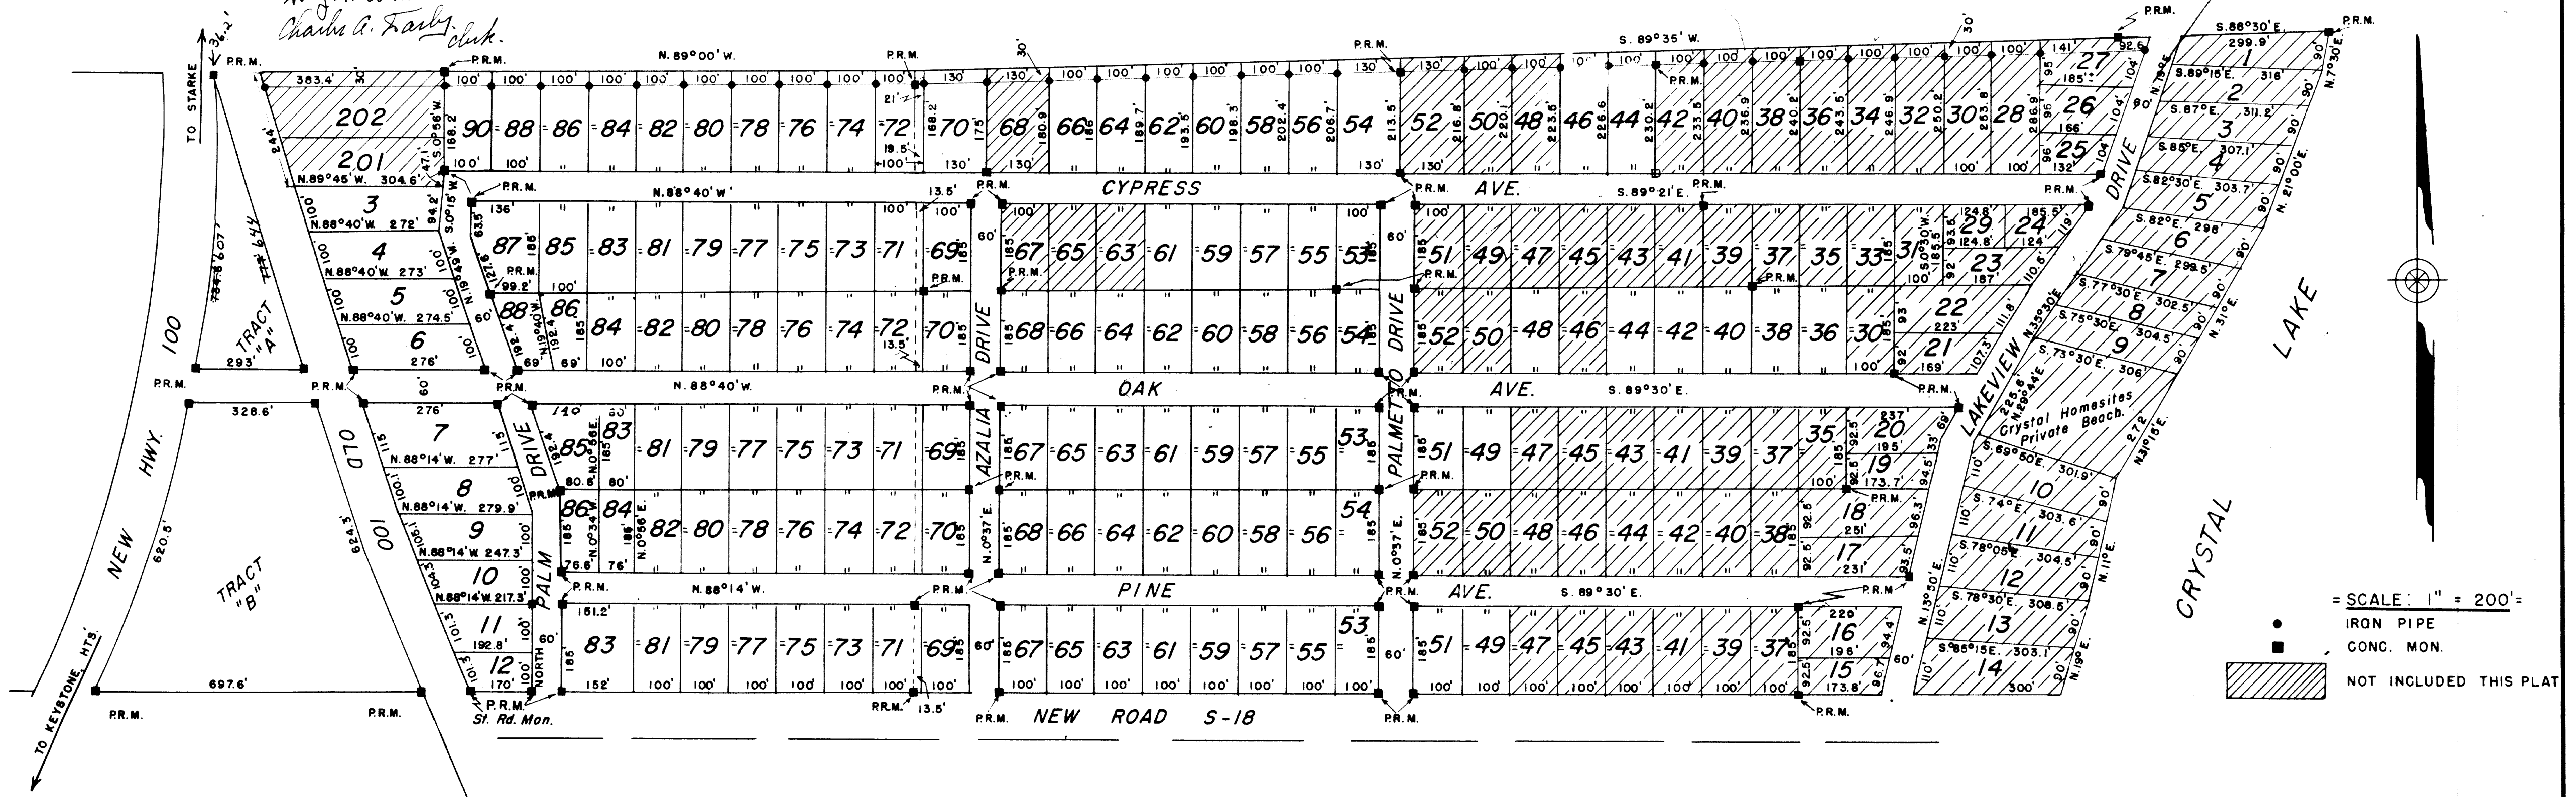

ADOPTION AND DEDICATION:

This is to certify that the undersigned are lawful owners of the land described in the caption. That they have caused the same to be surveyed and subdivided and this plat made in accordance with said survey is hereby adopted as the true and correct plat of said lands. All roads shown upon this plat are hereby unrevocable and without reservations dedicated to the County of Bradford, State of Florida and its successors and assigns.

H. L. Swamy Witness John D. Patterson Seal
Myron Swamy Witness Marie Patterson Seal
 _____ Witness _____ Seal

STATE OF FLORIDA:

COUNTY OF BRADFORD:

I hereby certify, that on this day, before me, an officer duly authorized in the State aforesaid and in the County aforesaid to take acknowledgements, personally appeared: JOHN D. PATTERSON and MARIE PATTERSON, his wife, to me known to be the persons described in and who dedicate this instrument, and acknowledged before me that they dedicate the same.

Witness my hand and official seal this 7 day of July, A.D. 1958.

Myron Swamy
 NOTARY PUBLIC
 MY COMMISSION EXPIRES: 9-29-61

I do hereby certify that this is a correct representation of the lands herein described and P.R.M.'S have been set as called for under Sec. 7, Chapter 10275, Laws of Florida.

Roy L. Watkins Surveyor
 REG. FLA. CERT. NO. 770

I hereby certify that this plat has been examined and that it complies in form with Chapter 10275, Laws of Florida, filed and recorded in plat book No. 3 Page 6 of the public records of Bradford County, Florida this 7th day of July 1958.

Charles A. Farby
 CLERK

Approved by Board of County Commissioners of Bradford Co., Fla.
 this 7th day of July 1958.

Harold K. Norman
 CHAIRMAN
Charles A. Farby
 CLERK