


NORTH RENO BRADFORD COUNTY, FLORIDA.

Lying in West 1/2 of S.E. of S.E. and the SW. of N.E. of S.E. Sec. 21-T 6 S-R 22 E.

Scale 1" = 100'

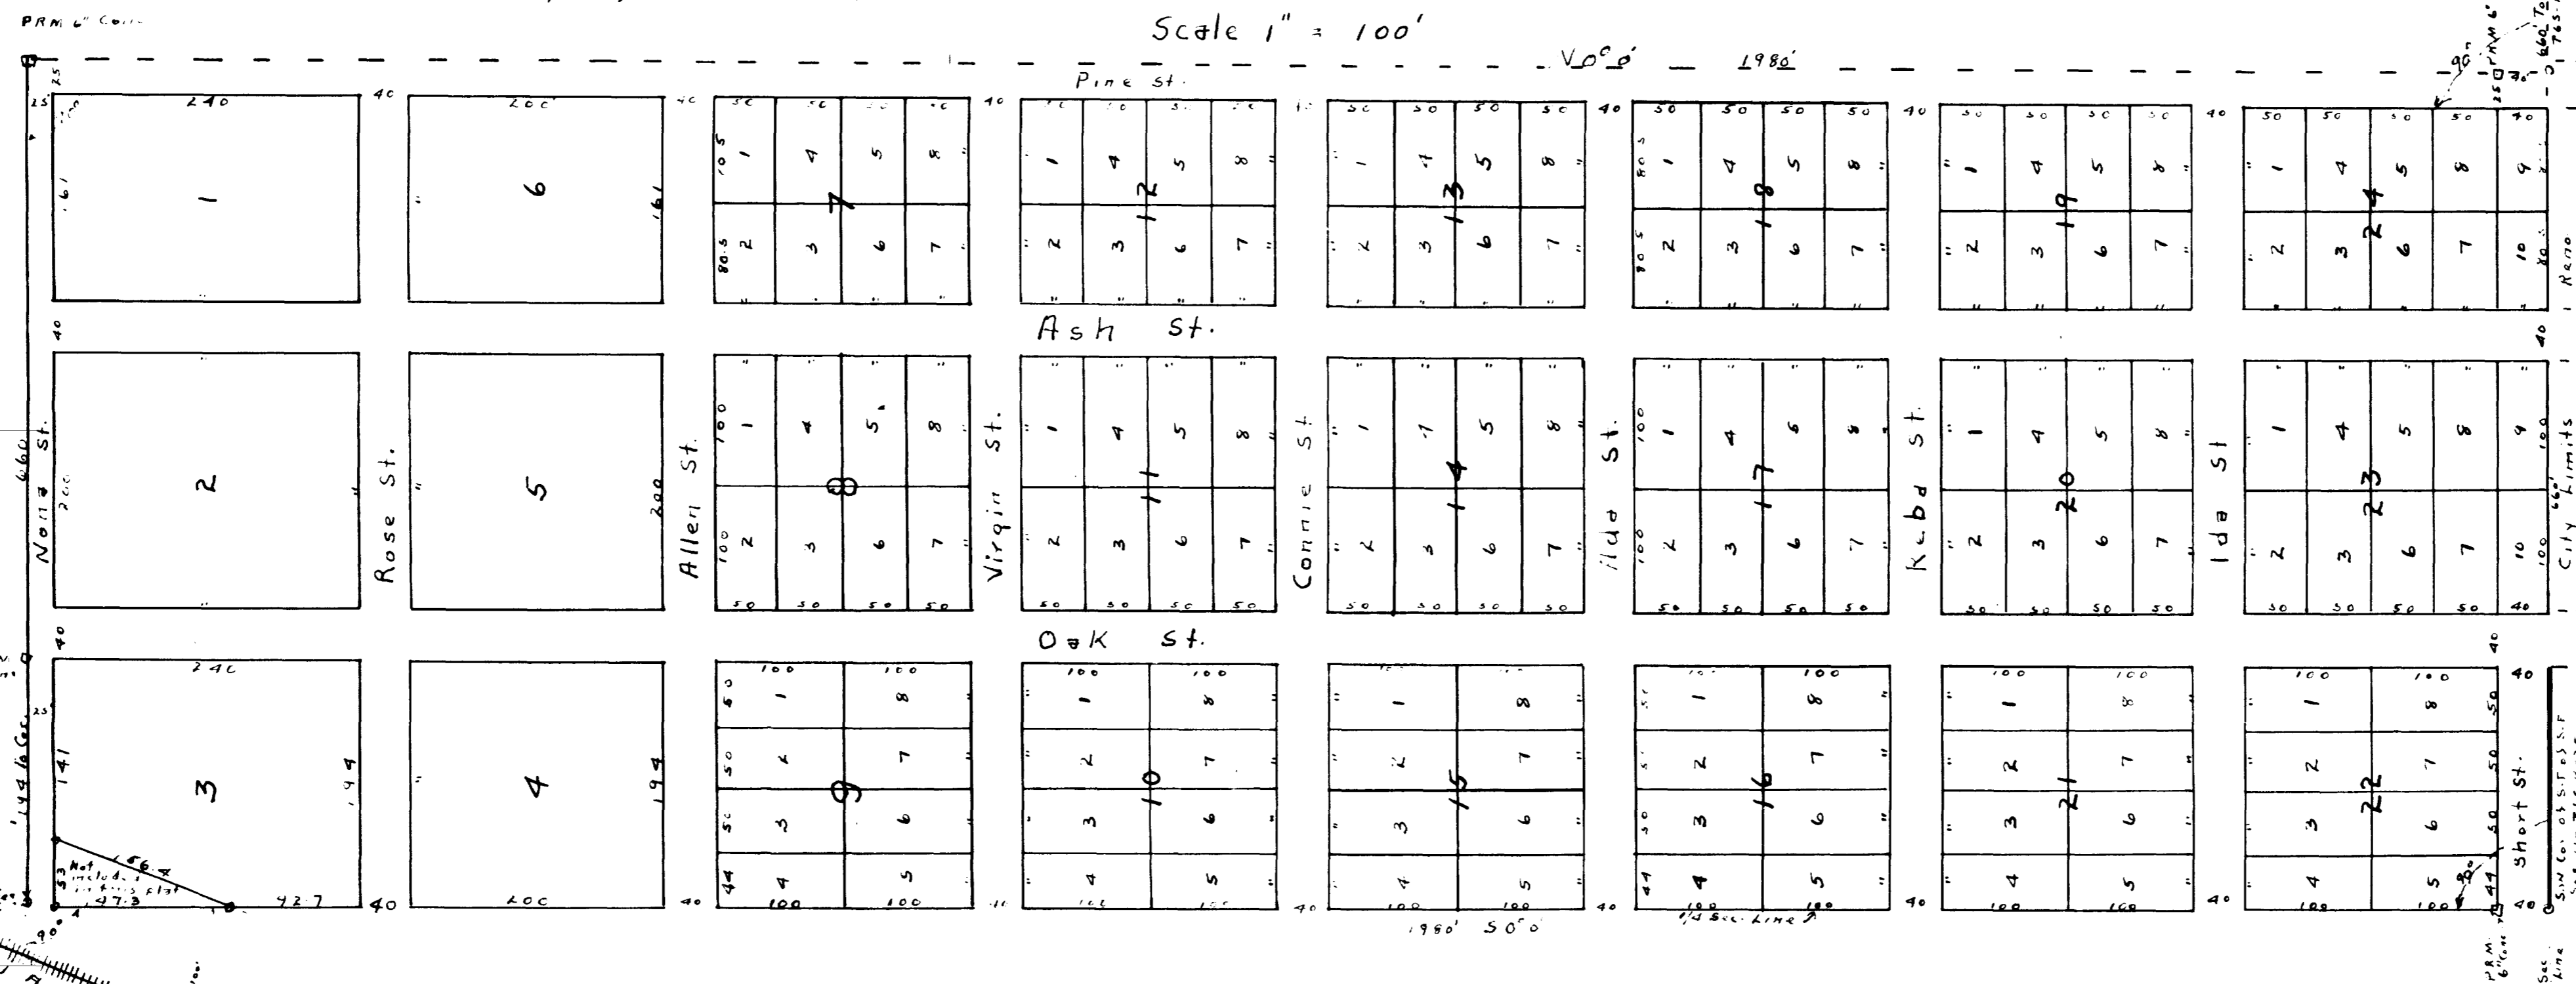

I hereby certify that I have this date certified Survey and made this Plat and that it conforms Florida Statutes, 1941, and to the best of my belief and knowledge it is correct.
 Witness my hand and seal this Nov. 30-1944.
 Harry A. Anthony
 Surveyor

State of Florida }
 County of Bradford } I hereby certify that on this date personally appeared before me an
 Officer duly authorized to administer oaths and take acknowledgments.
 D. E. Knight, to me well known to be the D. E. Knight and wife N. L. Knight described and who executed
 the foregoing dedication, and they acknowledge before me that they executed the same freely
 and voluntarily for the purpose there in expressed, and I further certify that the said
 N. L. Knight, known to me to be the wife of the said D. E. Knight, also personally app-
 eared and on a separate and private examination, taken and made by and before
 me, separately and apart from her said husband, did acknowledge that she
 executed the foregoing dedication for the purpose of relinquishing, alienating
 and conveying all her right, title and interest, whether of dower, Homestead
 or of separate property, statutory or equitable, in and to the lands described there-
 in, and that she executed said dedication freely and voluntarily and without any
 compulsion, constraint, apprehension or fear of or from her husband.

Witness my hand and seal at Starke, Fla. County of Bradford on this _____
 day of _____ A. D. 1944

Notary Public, My Commission Expires _____

State of Florida }
 County of Bradford } We the undersigned, owners of the real estate situated and
 included in this plat, do hereby authorize the same to be
 recorded in the Public Records of Bradford County, Florida, and do hereby
 dedicate to the public and to the purchasers of property there in all streets
 shown on said Plat, and do hereby warrant that we are the owners of the said
 property included in and situated in said plat, with full authority to
 authorize the record of the Plat thereof and to execute this dedication.
 Witness our hand and seal this _____ day of _____ A. D. 1944
 Signed, sealed and delivered _____ Seal
 in the presence of us. _____ Seal

(I, A. J. Thomas, Clerk of the Circuit Court of Bradford County, Florida,
 do hereby certify that this foregoing Plat conforms to the provisions of
 Florida Statutes, 1941, and was filed in my office for record on
 the _____ Day of _____ 1944, and recorded in the Public Records of said County on the
 _____ of _____ 1944 in Plat Book _____ at Page _____.

Clerk