


PINEHURST SUBDIVISION

STARKE BRADFORD COUNTY FLORIDA

COMMENCE AT THE N.W. CORNER OF N.E. $\frac{1}{4}$ OF S.E. $\frac{1}{4}$ SEC. 29-6-22 RUN S. 0° 58' E. 380' FT.
 THENCE EAST 931.6 FT. THENCE N. 2° 15' W. 655 FT. THENCE N. 89° 58' W. 230 FT. THENCE
 N. 0° 02' W. 342.5 FT. THENCE S. 68° 22' W. 604.2' THENCE N. 87° 10' W. 130' THENCE S. 1° 15' E. 390 FT. TO P.O.B.

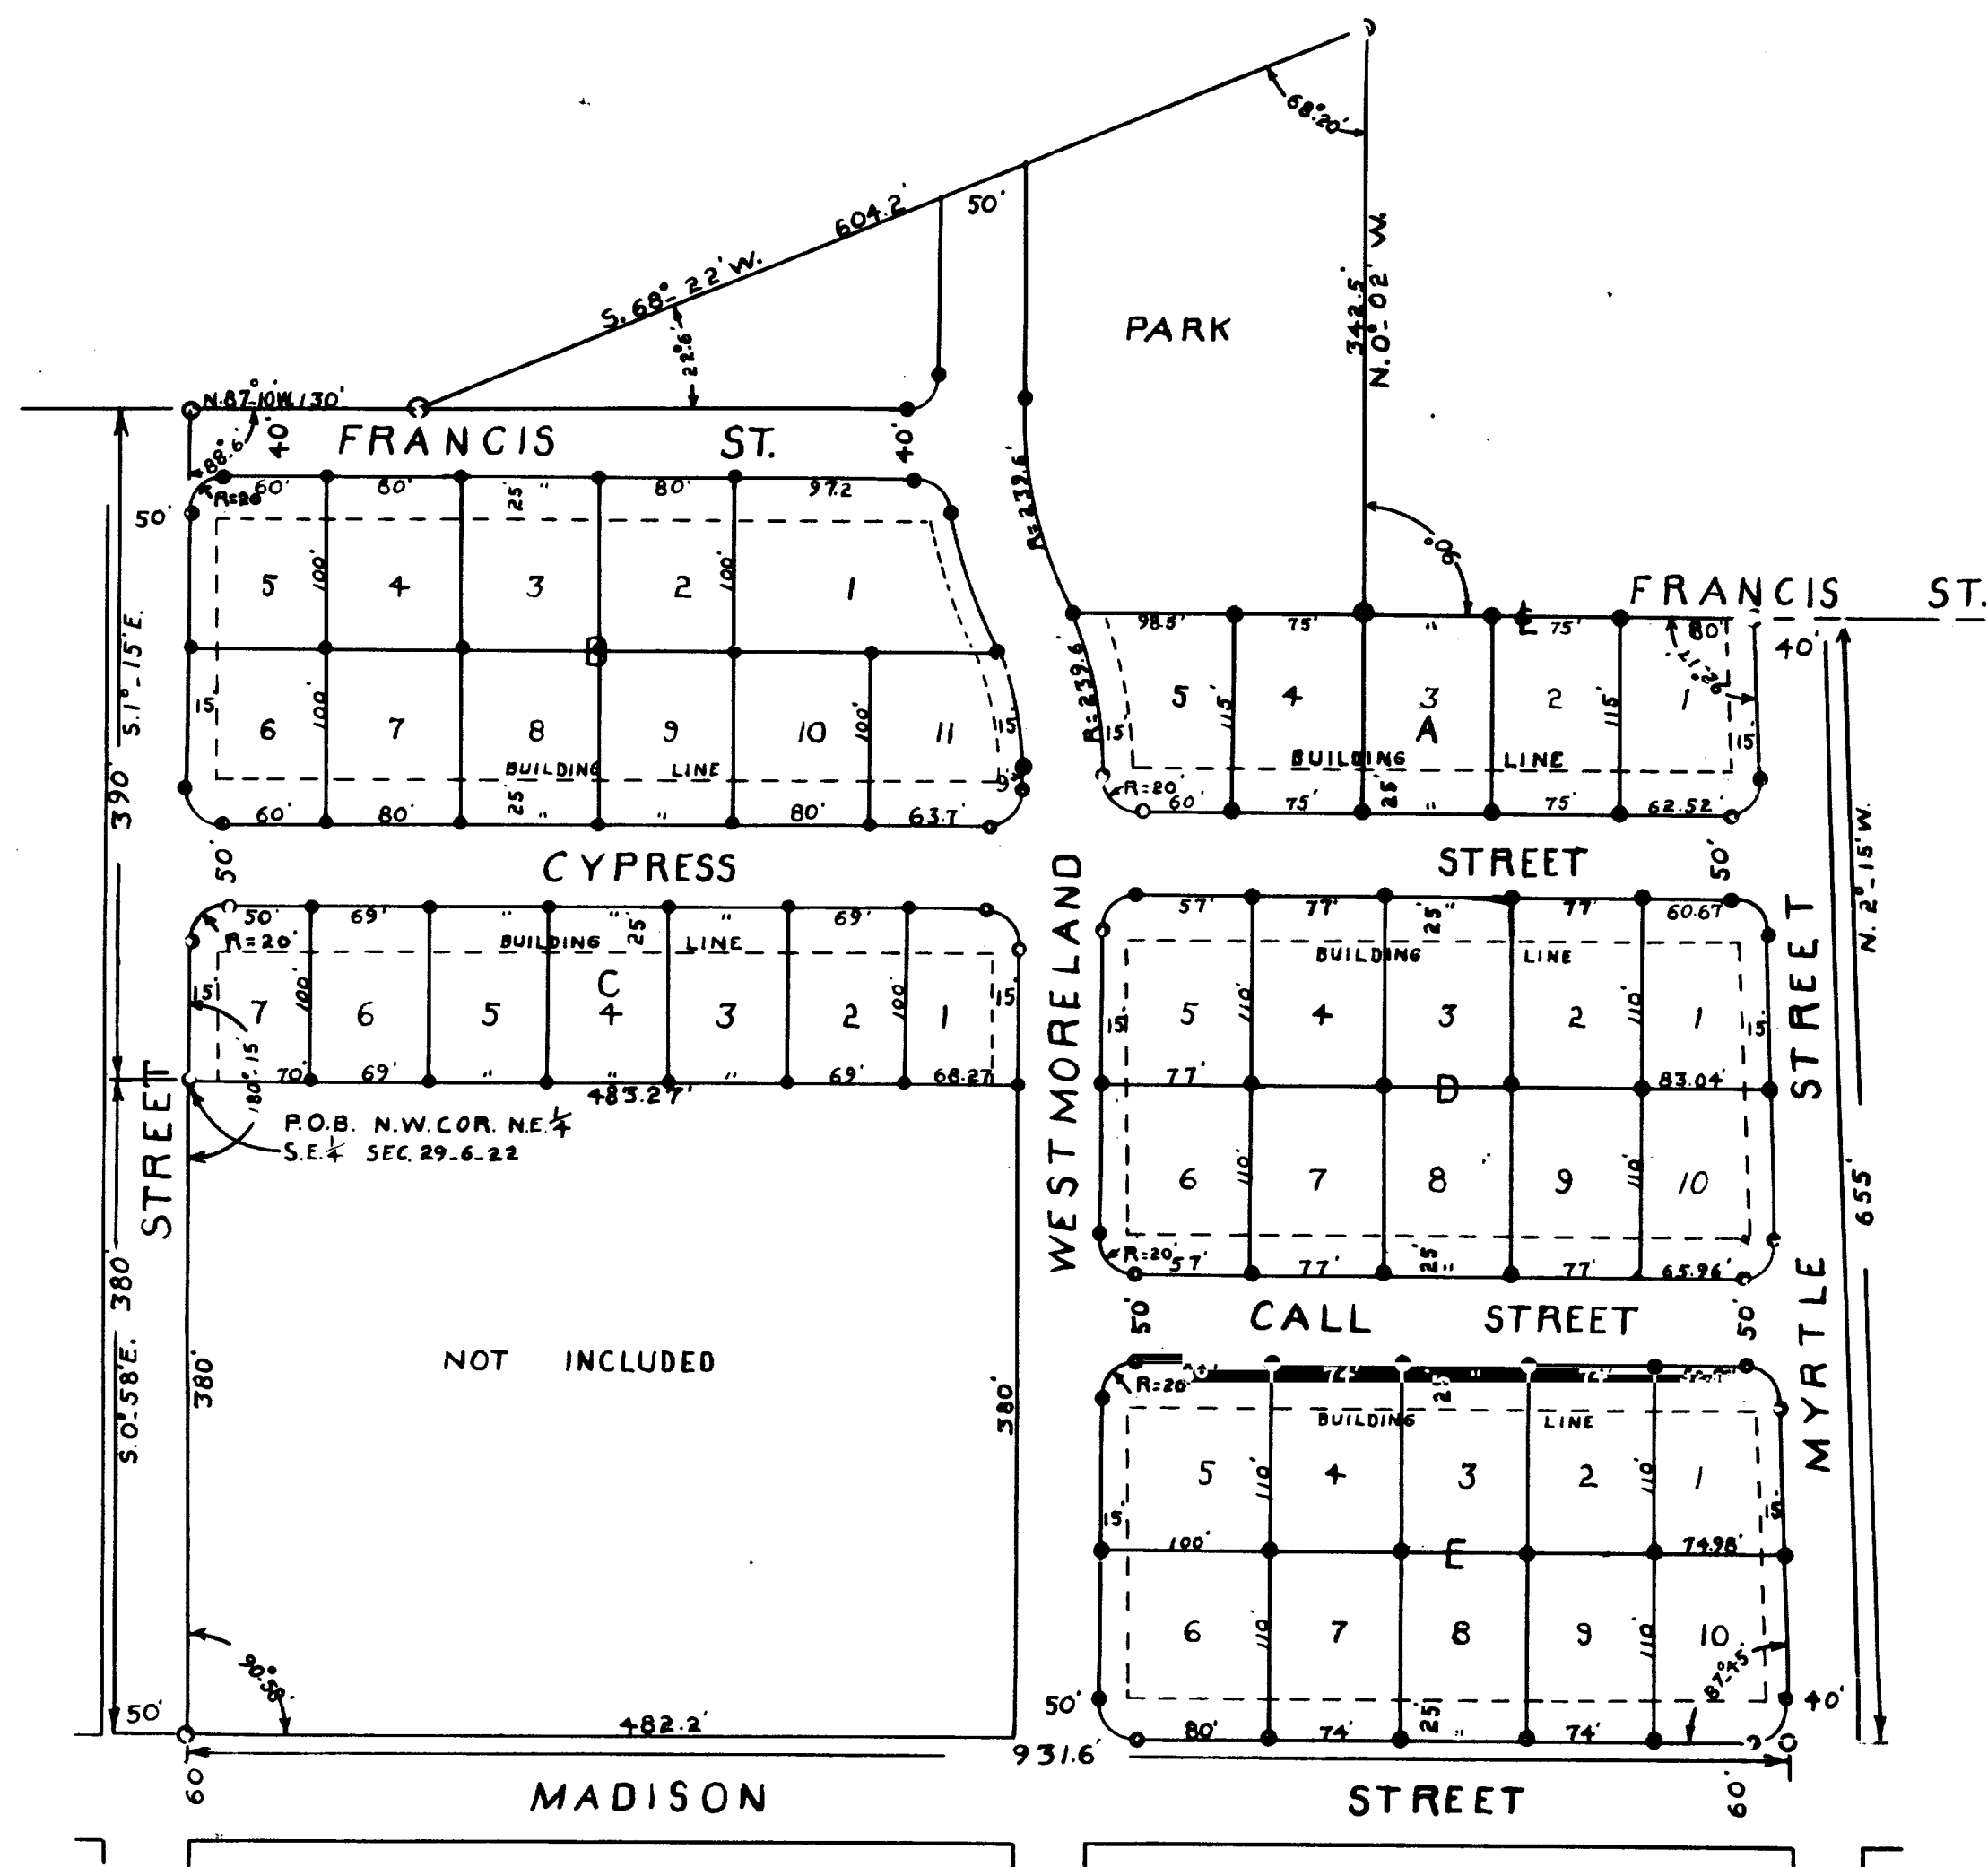

WE THE UNDERSIGNED ARE OWNERS OF THE ABOVE DESCRIBED LANDS AND DO HEREBY DEDICATE TO THE USE OF THE PUBLIC ALL STREETS AS SHOWN ON THIS PLAT.

 WITNESS _____ SEAL _____ SEAL

E. M. Smith
 WITNESS _____ SEAL *Alice Julia Wilson* SEAL

STATE OF FLORIDA
 COUNTY OF BRADFORD

I HEREBY CERTIFY THAT ON THIS DAY PERSONALLY APPEARED BEFORE ME *E. M. Smith* AND *Alice Julia Wilson* HIS WIFE, AND *E. M. Smith* AND *Alice Julia Wilson* HIS WIFE, KNOWN TO ME TO BE THE PERSONS DESCRIBED IN AND WHO EXECUTED THE FOREGOING INSTRUMENT AND SEVERALLY ACKNOWLEDGED THE EXECUTION THEREOF TO BE THEIR FREE AND VOLUNTARY ACT AND DEED FOR THE USES AND PURPOSES THEREIN EXPRESSED AND THE SAID *E. M. Smith* WIFE OF THE SAID *Alice Julia Wilson* AND *Alice Julia Wilson* WIFE OF THE SAID *E. M. Smith* ON AND EXAMINATION TAKEN AND MADE SEPARATE AND APART EACH FROM HER SAID HUSBAND ACKNOWLEDGED THAT SHE AND EACH OF THEM MADE HERSELF A PARTY TO THE SAID DEDICATION FOR THE PURPOSE OF RENOUNCING, RELINQUISHING AND CONVEYING ALL OF HER SAID RIGHT, TITLE AND INTEREST WHETHER OF DOWER OR OF SEPARATE PROPERTY, STATUTORY OR EQUITABLE IN AND TO THE LAND THEREIN DESCRIBED AND THAT EACH OF SAID WIVES EXECUTED SAID DEDICATION FREELY AND VOLUNTARILY AND WITHOUT ANY CONSTRAINT, FEAR, APPREHENSION OR COMPULSION OF OR FROM RESPECTIVE HUSBANDS.

WITNESS MY HAND AND OFFICIAL SEAL THIS _____ DAY OF _____ 1941.

E. M. Smith
 NOTARY PUBLIC
 MY COMMISSION EXPIRES *July 21 - 1945*

I DO HEREBY CERTIFY THAT THIS IS A CORRECT REPRESENTATION OF THE ABOVE DESCRIBED LANDS AND SUBDIVISION THEREOF AND THAT P.R.M.S. HAVE BEEN SET AS REQUIRED BY LAW AND SHOWN ON THIS PLAT.

 SURVEYOR FLA. CERT. NO. 19

THIS PLAT IS HEREBY APPROVED FOR RECORD BY THE COUNTY COMMISSIONERS OF BRADFORD COUNTY, FLORIDA.

R. M. ...
 attested by *R. M. ...*

THIS PLAT IS HEREBY APPROVED FOR RECORD BY THE CITY OF STARKE, FLORIDA.

L. G. ...
 Chairman City Council
W. C. ...
 City Clerk

SCALE 1 IN. = 100 FT.
 O INDICATES P. R. M.S.
 • INDICATES IRON PIPES