


SOUTH GATE REPLAT STARKE, BRADFORD COUNTY, FLORIDA

A replat of South Gate, according to plat recorded in the public records of said county in Plat Book 2 Page 80, together with a subdivision of a portion of the southerly 3/4 of the SE 1/4 of the NE 1/4 of Section 33, Township 6 South, Range 22 East. The lands hereby subdivided being more particularly described in the caption below.

ADOPTION AND DEDICATION
This is to certify that the undersigned are the lawful owners of the land described in the caption hereof, that they have caused the same to be surveyed and subdivided and that this plat, made in accordance with said survey, is hereby adopted as the true and correct plat of said lands, and all streets, avenues, drives, roads, alleys and playground shown upon said plat are hereby irrevocably and without reservation dedicated to the City of Starke, Bradford County, Florida and its successors.
In witness whereof these presents are signed this 4th day of June A.D. 1957.

CAPTION
Commence at the Southwest corner of the SE 1/4 of the NE 1/4 of Section 33, T 6 S R 22 E, for point of beginning, and run N. 2° 00' W. along the westerly boundary thereof a distance of 970.33 feet to a point; run thence N. 89° 41' 10" E. a distance of 1233.26 feet to the northeast corner of the southerly 3/4 of said SE 1/4 of the NE 1/4; run thence S. 3° 28' E. along the easterly boundary thereof a distance of 995.06 feet to the southeast corner of said SE 1/4 of the NE 1/4; run thence N. 89° 14' W. along the southerly boundary thereof a distance of 1259.5 feet to the point of beginning.

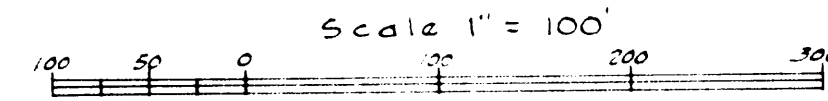

NOTE:
Permanent Reference Monuments shown thus: ⊙
Bearings and distances shown on curves refer to the chord.
Block numbers are shown in circles.

Signed and Sealed
in the presence of:
[Signatures]
Margaret O. Jackson (Seal)
his wife

**STATE OF FLORIDA
COUNTY OF BRADFORD**
I hereby certify that on this day personally appeared before me, an officer duly authorized to administer oaths and take acknowledgements, W. T. JACKSON and MARGARET O. JACKSON, his wife, to me well known, and known to be the persons described in, and who executed the foregoing dedication, and who severally acknowledged before me that they executed the same freely and voluntarily for the purposes therein expressed.
Witness my signature and official seal at Starke, in the County of Bradford and State of Florida, this 4th day of June A.D. 1957.

Notary Public State of Florida of Large
My Commission Expires Dec. 31, 1957.

APPROVED FOR RECORD
This is to certify that this plat has been examined and is hereby accepted and approved by the City Council of the City of Starke, Bradford County, Florida.
Signed this 4th day of June A.D. 1957.


attest: *[Signature]* Secretary
CITY COUNCIL OF STARKE, FLORIDA
by: *[Signature]* Chairman

CLERK'S CERTIFICATE
I hereby certify that this plat has been examined and that it complies in form with Chapter 10275 Laws of Florida of 1925, and is filed for record and recorded in Plat Book 3, Page 1, of the public records of Bradford County, Florida, this 17th day of June A.D. 1957.

SURVEYORS CERTIFICATE
This is to certify that the above plat is a correct representation of the lands surveyed and platted and described above, that permanent reference monuments have been placed according to the Laws of Florida.
Signed this 4th day of June A.D. 1957.

BOARD OF ADJUSTMENT
This is to certify that this plat has been approved by the Board of Adjustment of the City of Starke, Florida, this 4th day of June A.D. 1957.

attest: *[Signature]* Secretary
Board of Adjustment
by: *[Signature]* Chairman

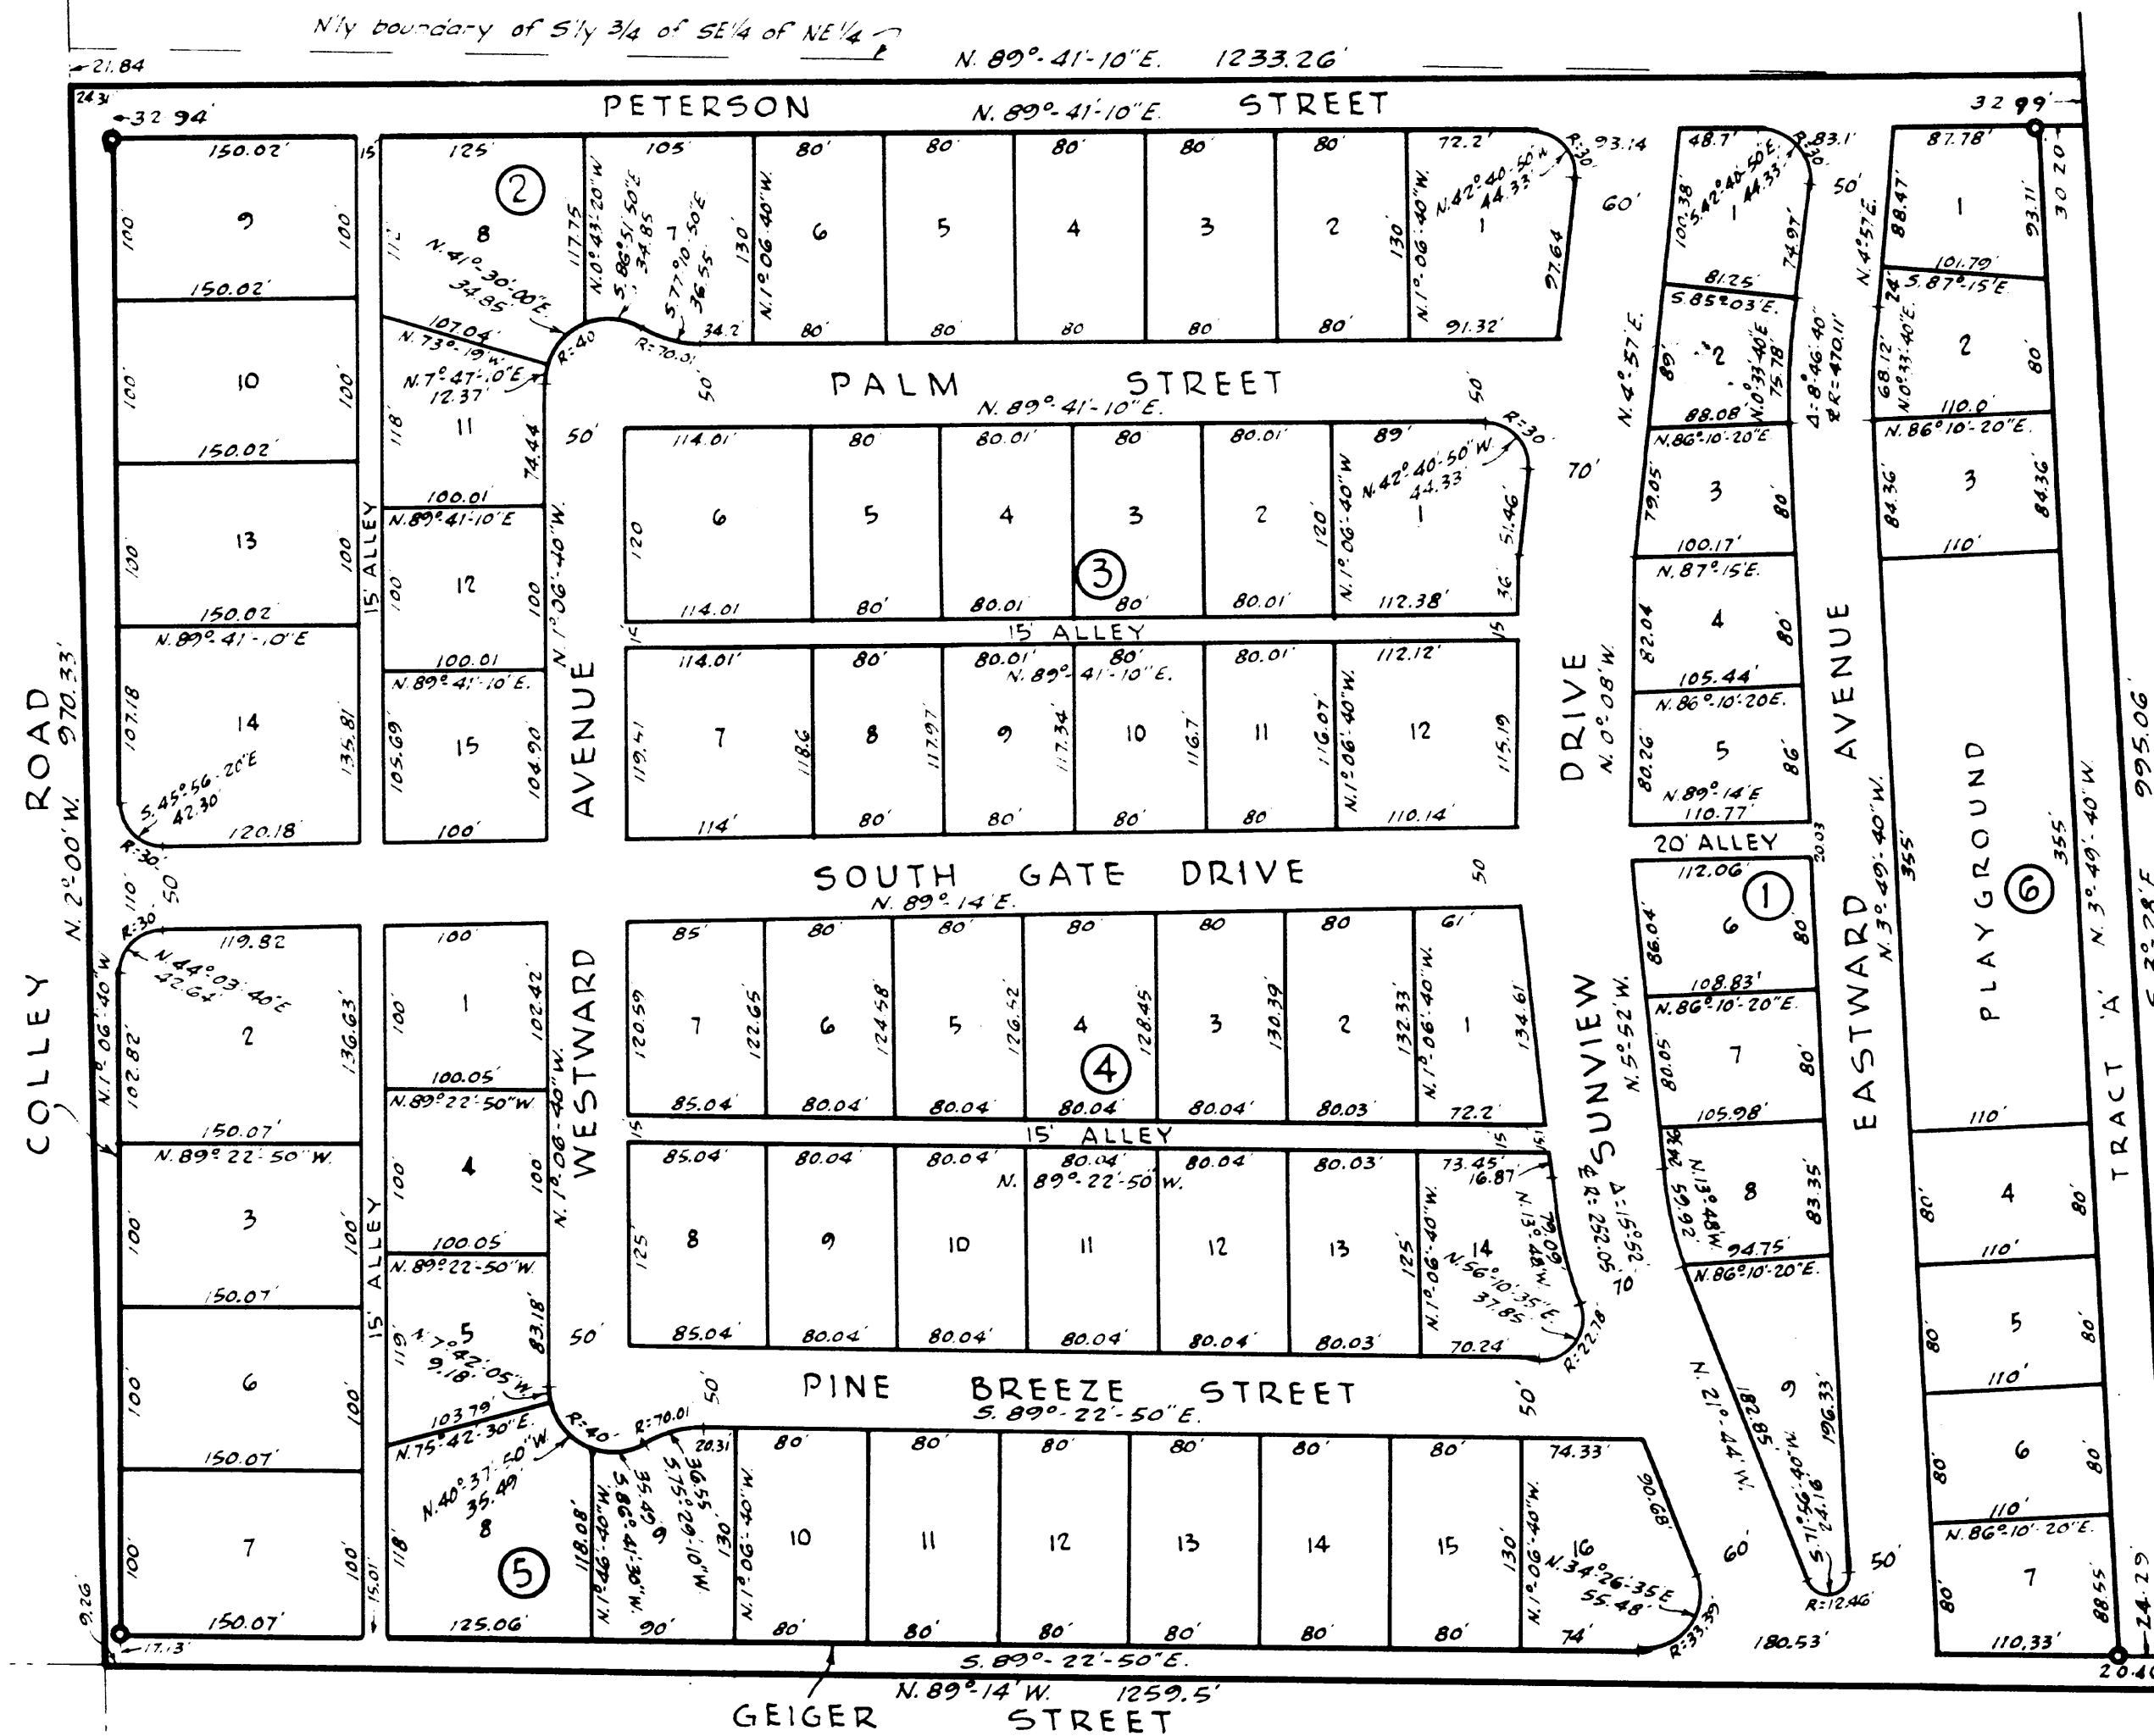

*For restrictions
See Record Book #6 Page 107*

SEC. 33
SEC. 34